

MATERIALS



P-PANEL VENEER FINISH
 FT-01 GREY COLOR, CONVERSION VARIANTE
 S4735 FINISH
 CT-01 COUNTER TOP FINISH CT2

*** ALL FINISHES PER APPROVED SAMPLES ***
 CABINET EDGES TO BE PVC TO MATCH EXTERIOR


PLEASE VERIFY FINISH

HARDWARE

BLUM SELF-CLOSING HINGE	12 EA.
SHelf SUPPORT KV 200WH00 13,8"Ø X 8,3"Ø	16 EA.
DRAWER SLIDER - TIP07 L2P	8 PLS.

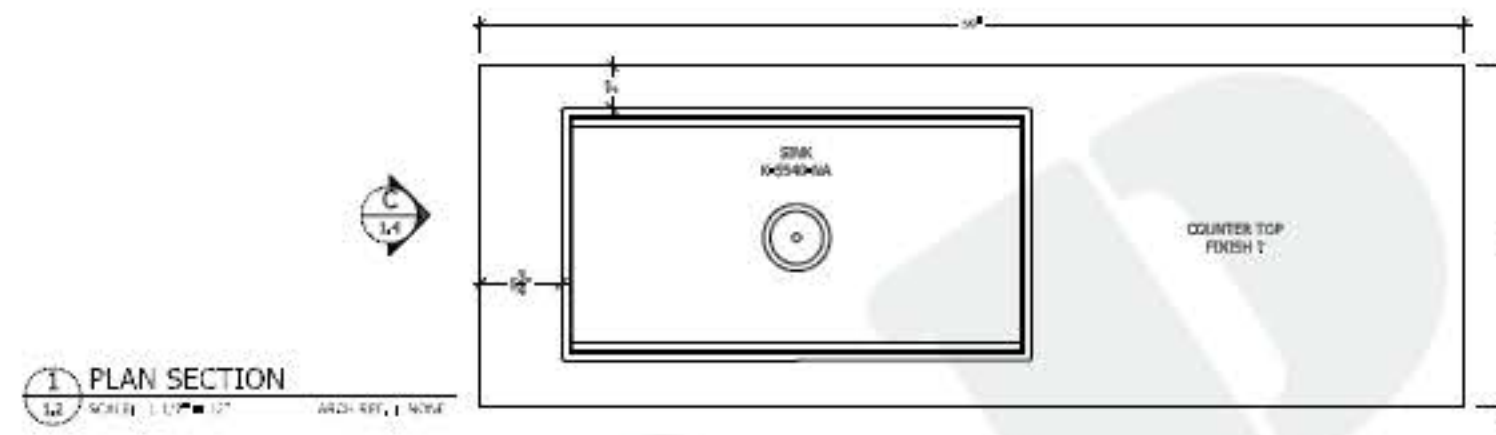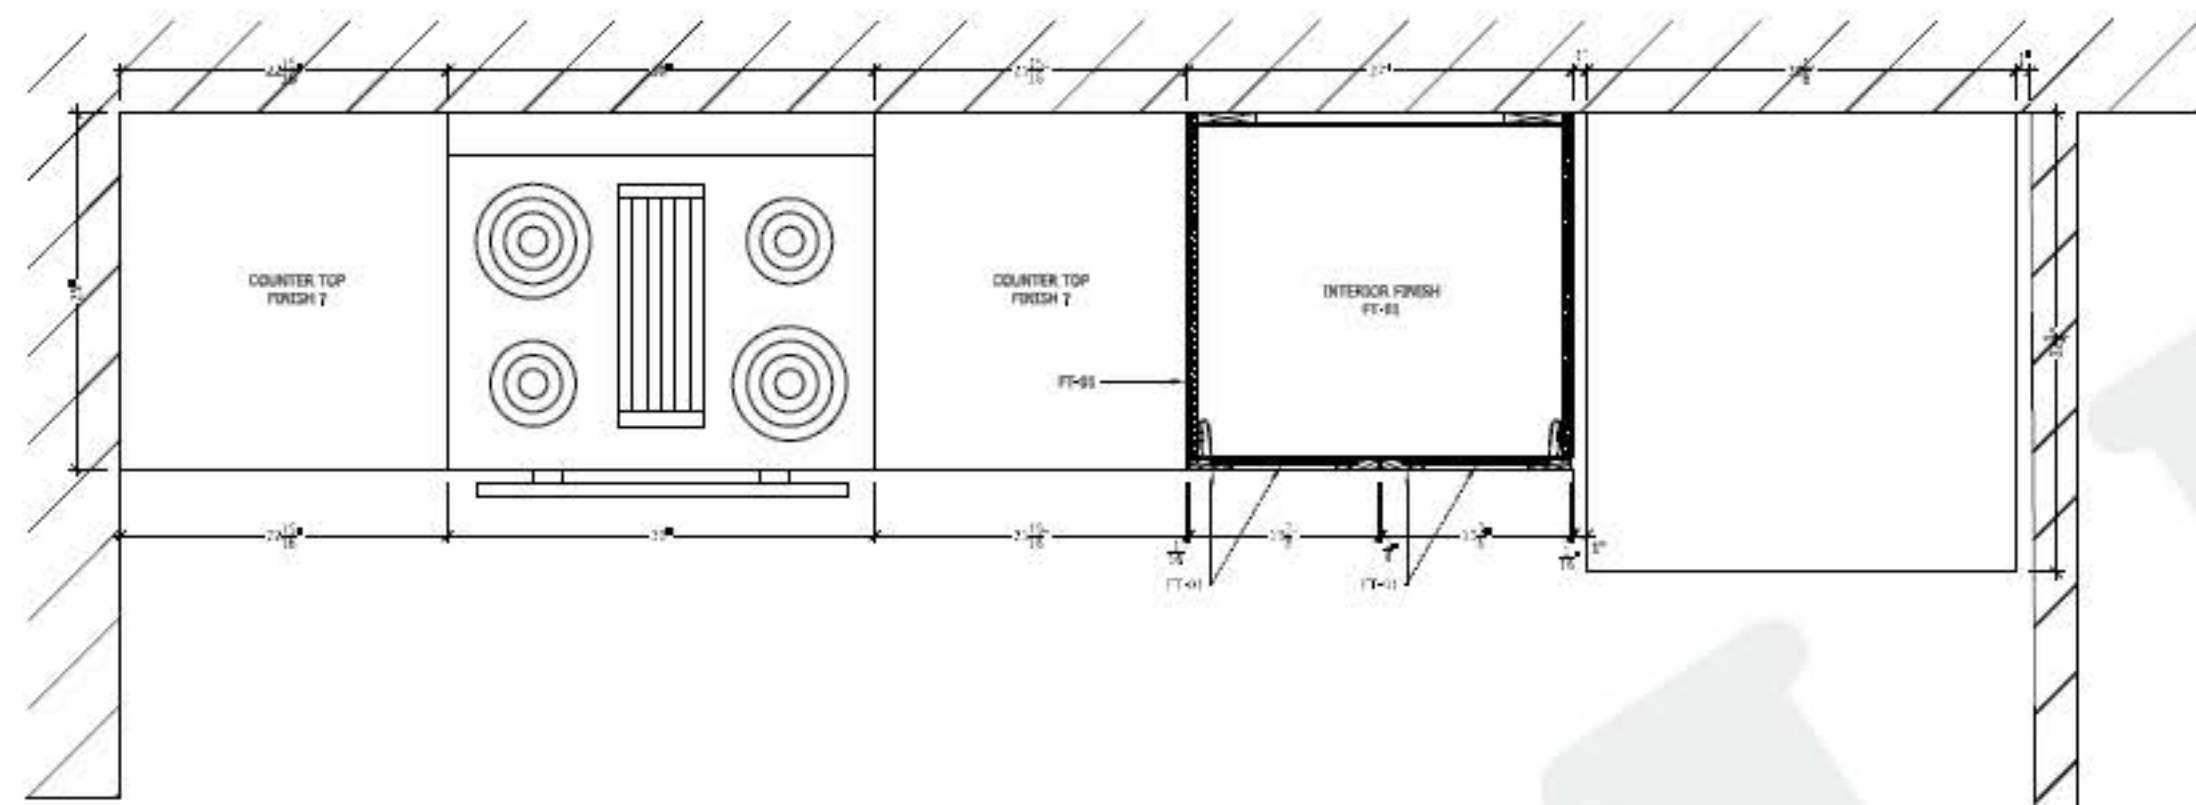

1 PLAN SECTION
 SCALE: 1/4" = 1'-0"
 AND REV. 1 NONE

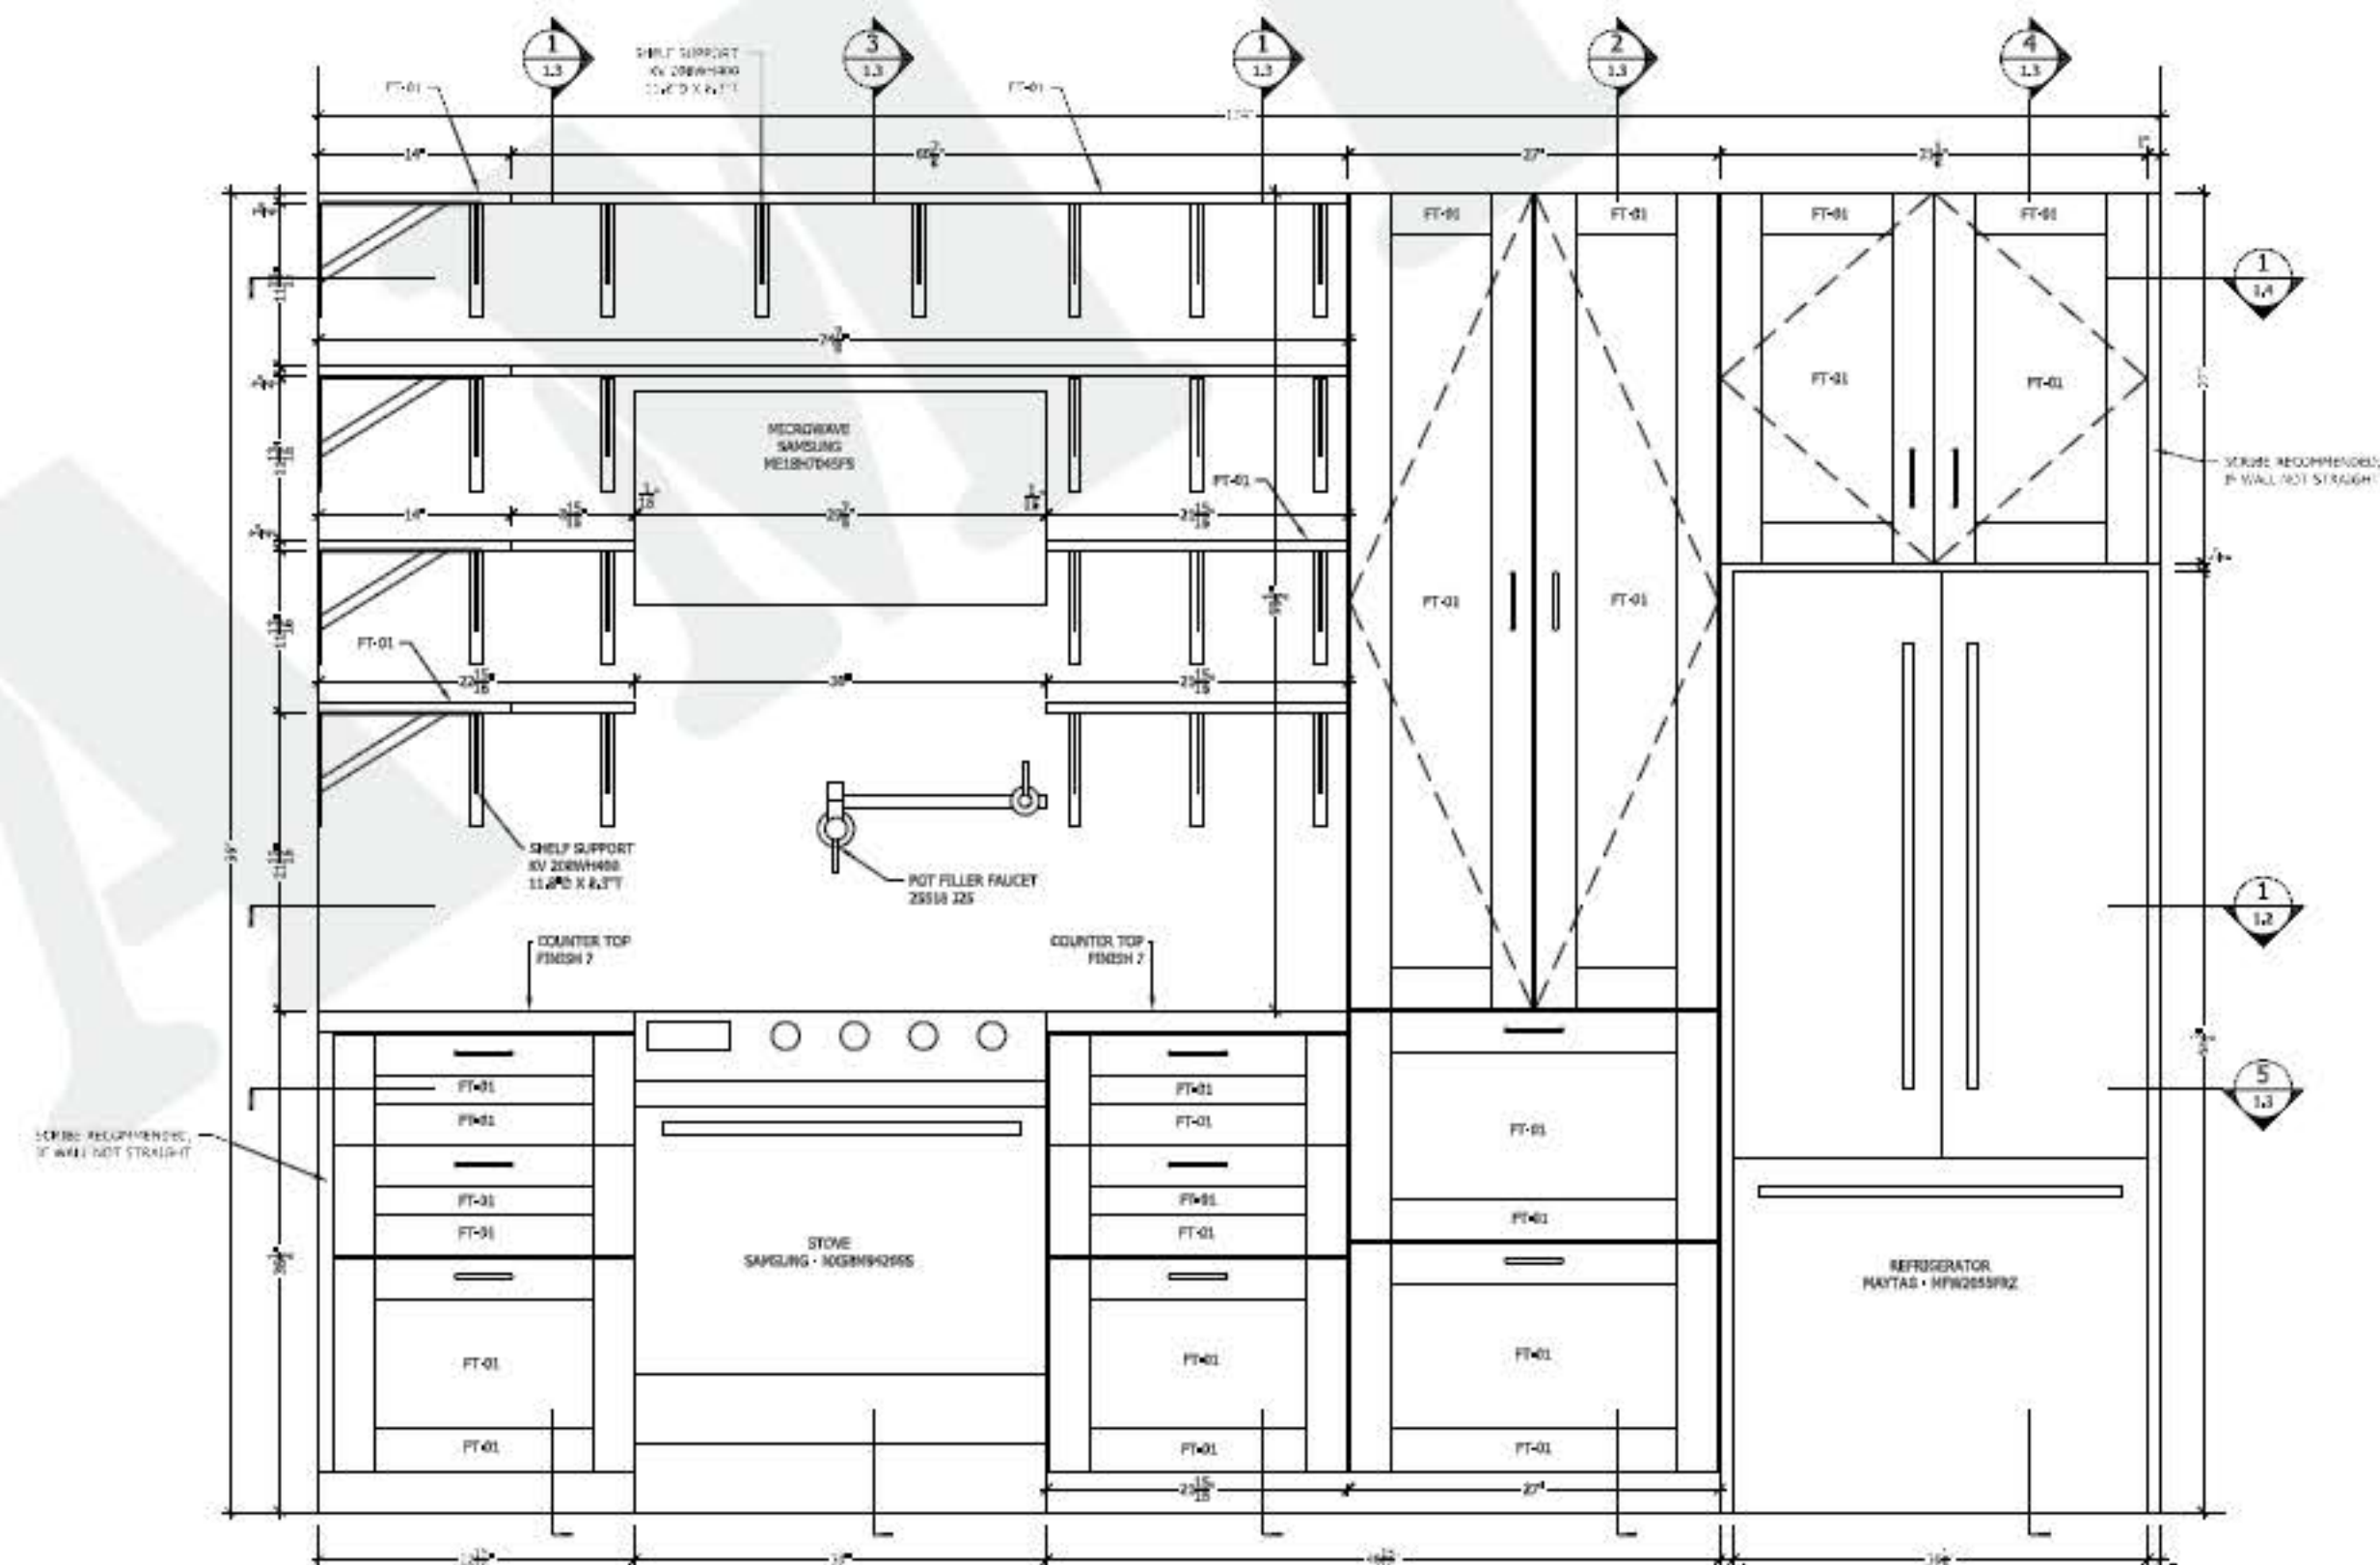

A ELEVATION KITCHEN
 SCALE: 1/4" = 1'-0"
 AND REV. 1 NONE

KITCHEN PLAN & ELEVATIONS			
DRAWN BY	OK	DWG. DATE	12/24/2017
REVISED BY	.	REV. 1 DATE	12/24/2017
REVISED BY	.	REV. 2 DATE	.
REVISED BY	.	REV. 3 DATE	.
REVISED BY	.	REV. 4 DATE	.
JOB NO.	1.2	SHEET NO.	2 of 5
FILE NAME	Kitchen and others	DRAWING NO.	1

MATERIALS






PLEASE VERIFY FINISH
 FT-01 GREY COLOR, CONVERSION VARNISH
 SATIN FINISH
 CT-01 COUNTER TOP FINISH

ALL FINISHES PER APPROVED SAMPLE
 CABINET EDGES TO BE PIG TO MATCH EXTERIOR

PLEASE VERIFY FINISH

HARDWARE

BLUM SELF-CLOSING HINGE	3 EA.
SHIM / SUPPORT KEY ZINC-PLATED 1/4" X 1/2" X 1/8"	17 EA.
DRAWER GLIDER - TYPED LHM	2 Pcs.

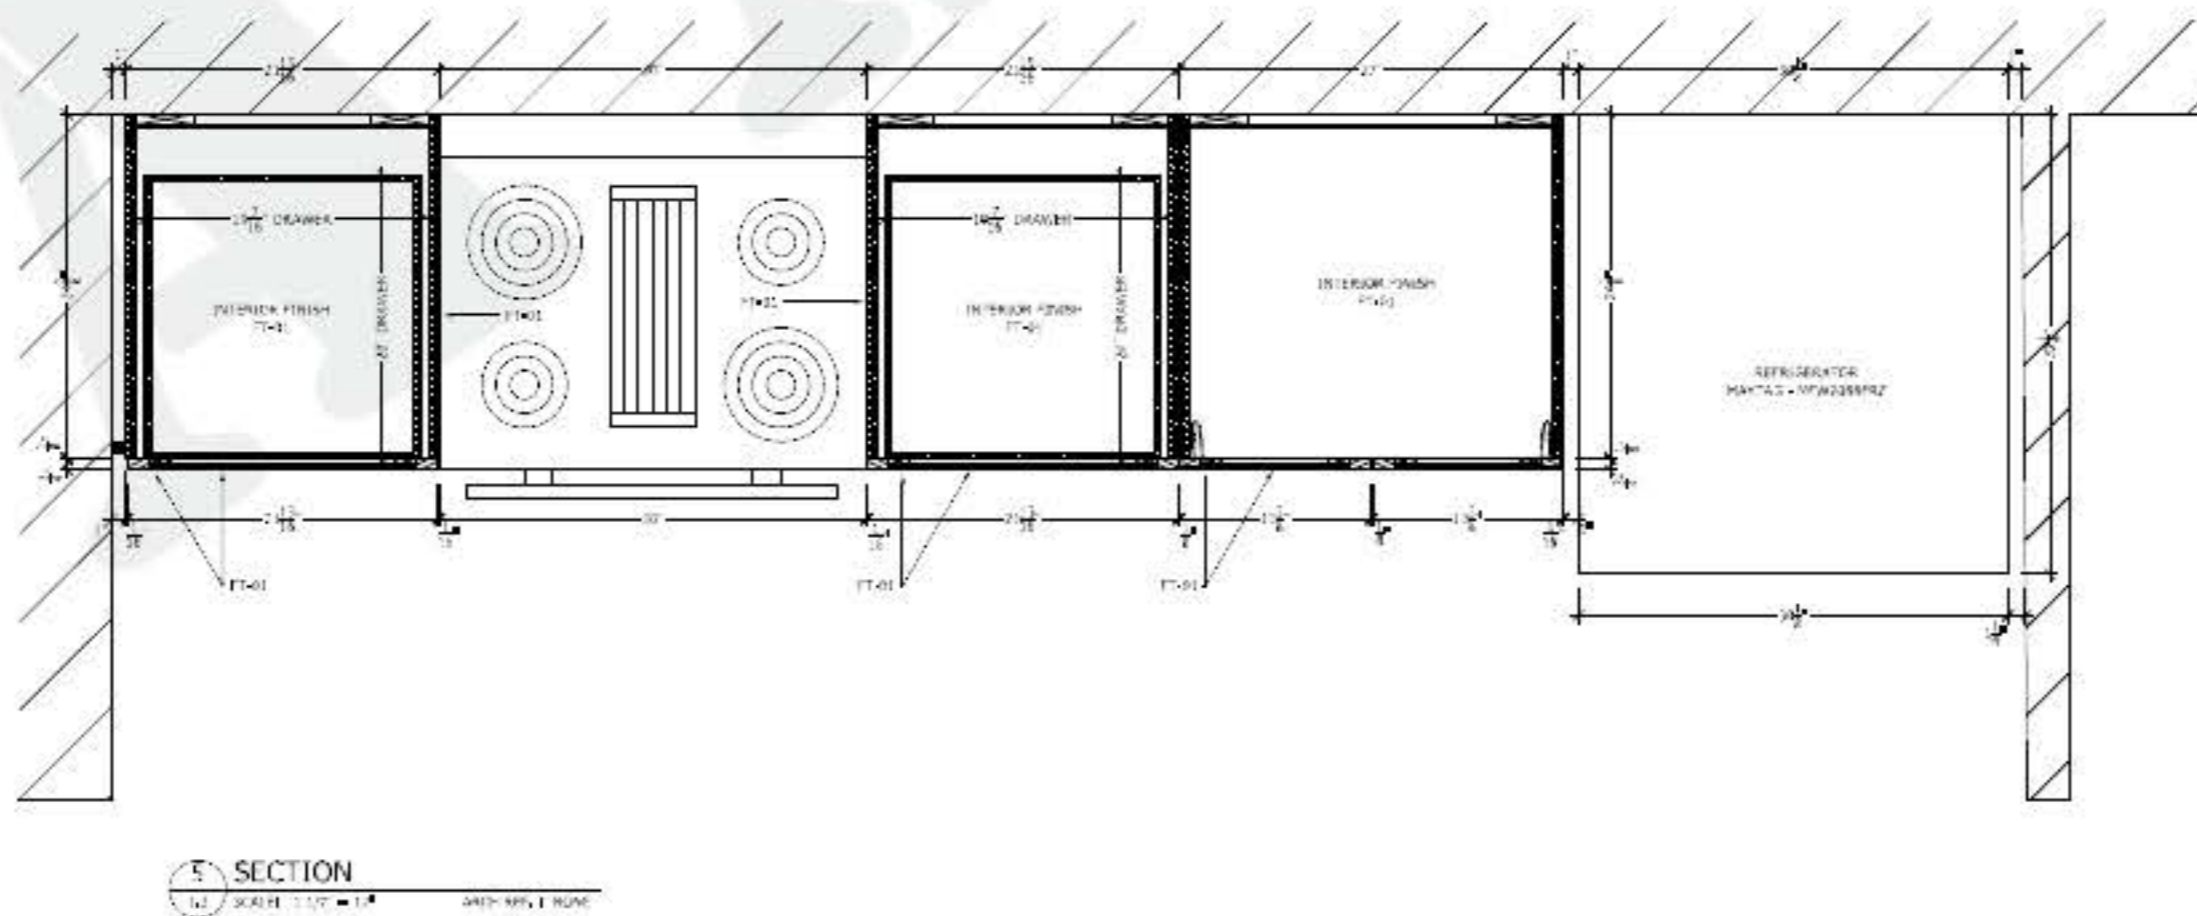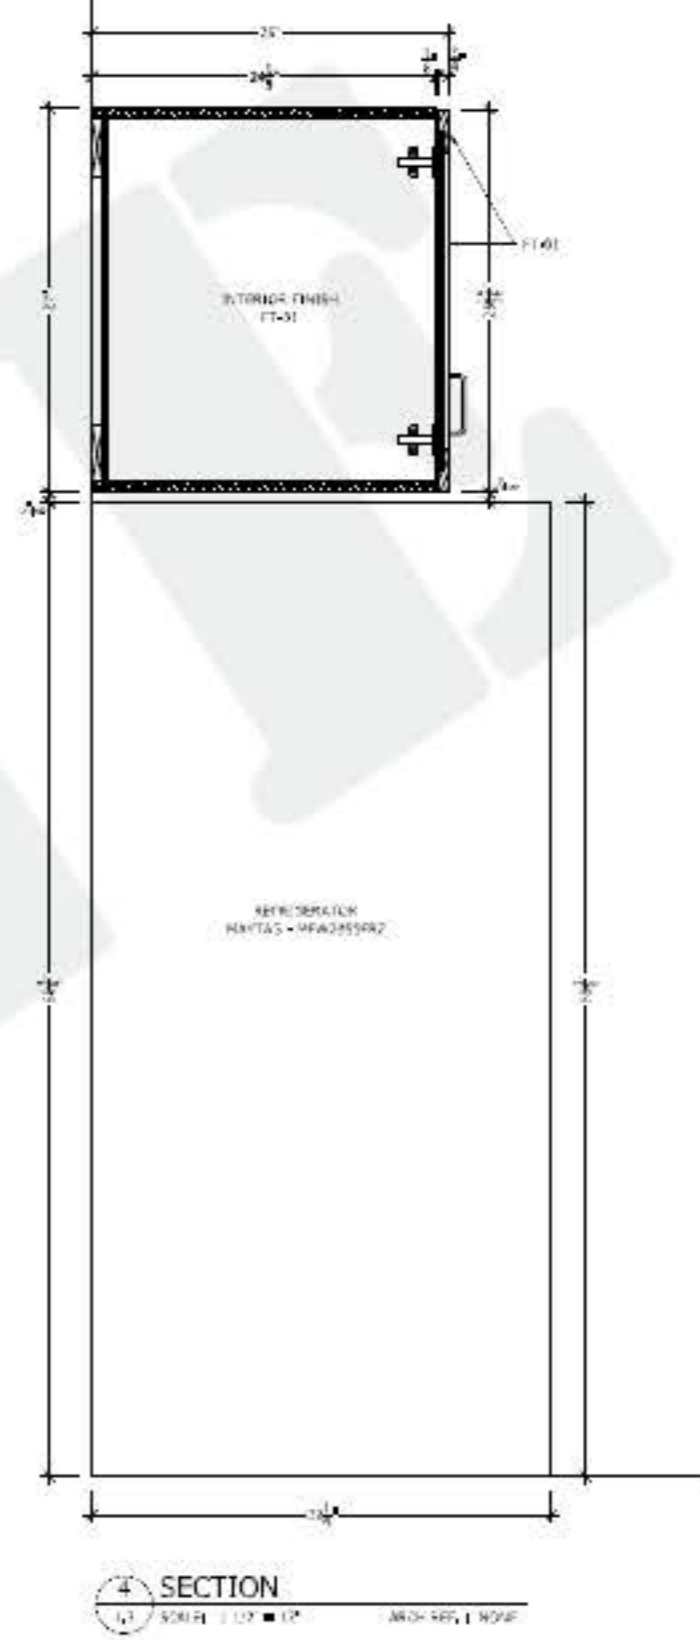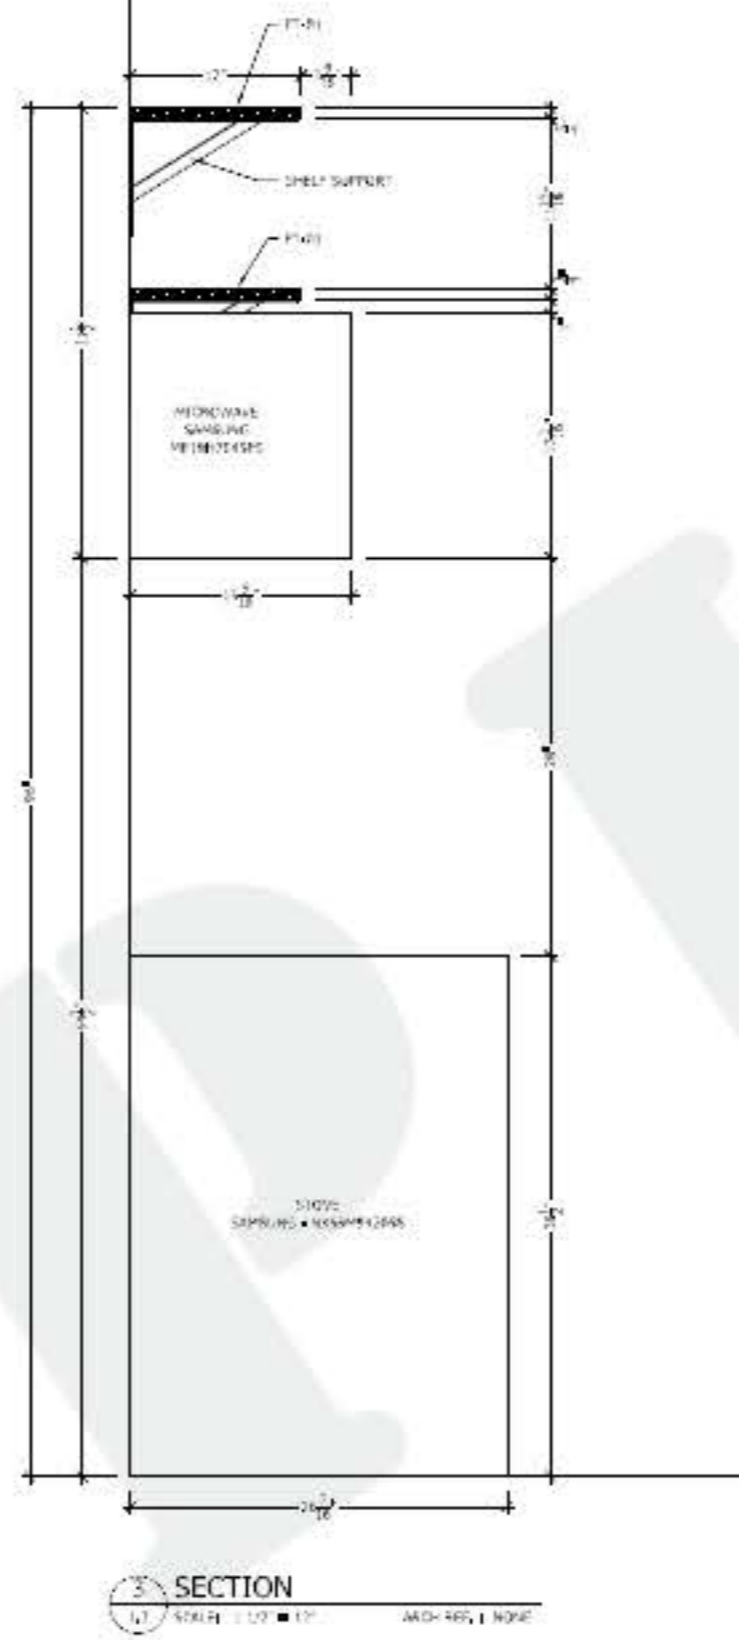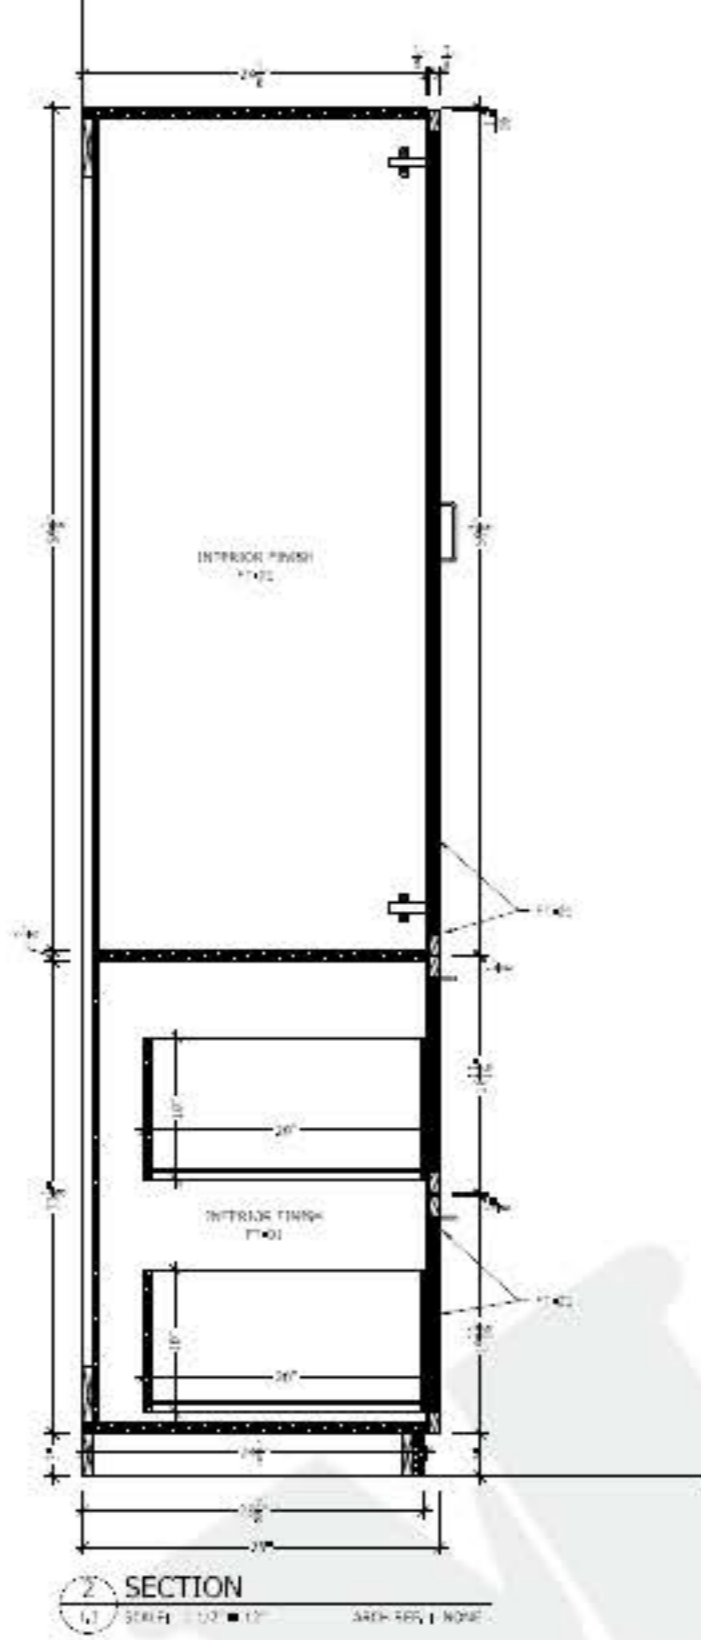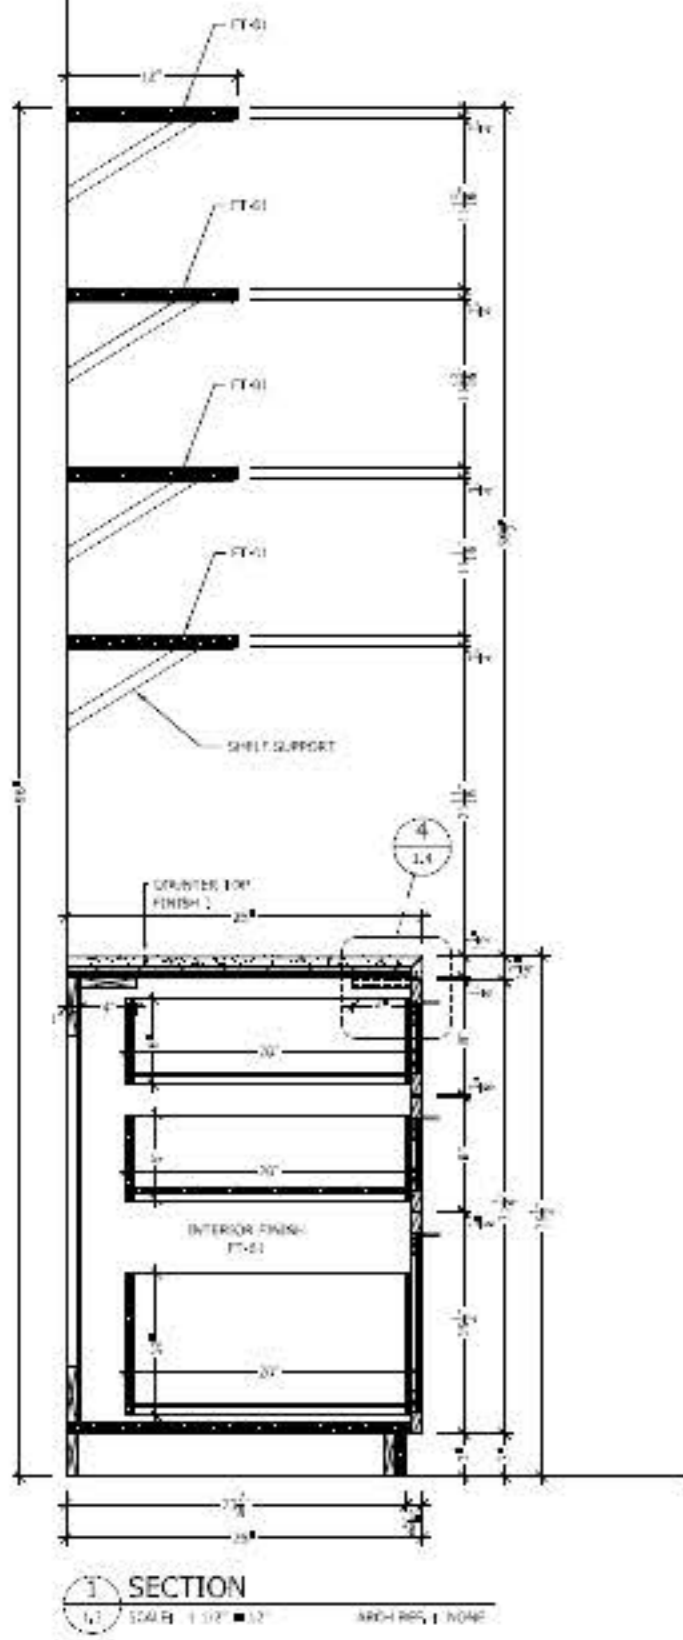

KITCHEN SECTION

DRAWN BY	SK	DWG. DATE	12/24/2017
REVISIONS BY	-	REV. 1 DATE	12/24/2017
REVISIONS BY	-	REV. 2 DATE	-
REVISIONS BY	-	REV. 3 DATE	-
REVISIONS BY	-	REV. 4 DATE	-

JOB NO.	1.3	SHEET NO.	3 of 5
FILE NAME	Kitchen and others	DRAWING NO.	1